

JOHN LIVELY & ASSOCIATES expressly reserves all copyright and other property rights in these plans and drawings. These plans and related drawings are not to be copied in any form or manner. These plans are intended to provide the basic construction information necessary to substantially complete this structure. This means these plans must be verified and checked completely by the person in authority for the job. Any discrepancy, error, omission, or change is to be brought immediately to the attention of the holder before any construction, work, or purchases are made. NOTE: All local codes, ordinances and requirements take precedence over any part of these drawings which may conflict with these agencies. Make similar verifications and be adhered to before and during all construction.

NOT FOR CONSTRUCTION

© COPYRIGHT 2021
DRAWN BY: CLC/HH


DATE: 05/11/2022

JOB #: 7044


A-10

1ST FLOOR
MARKETING PLAN

POOL AREA

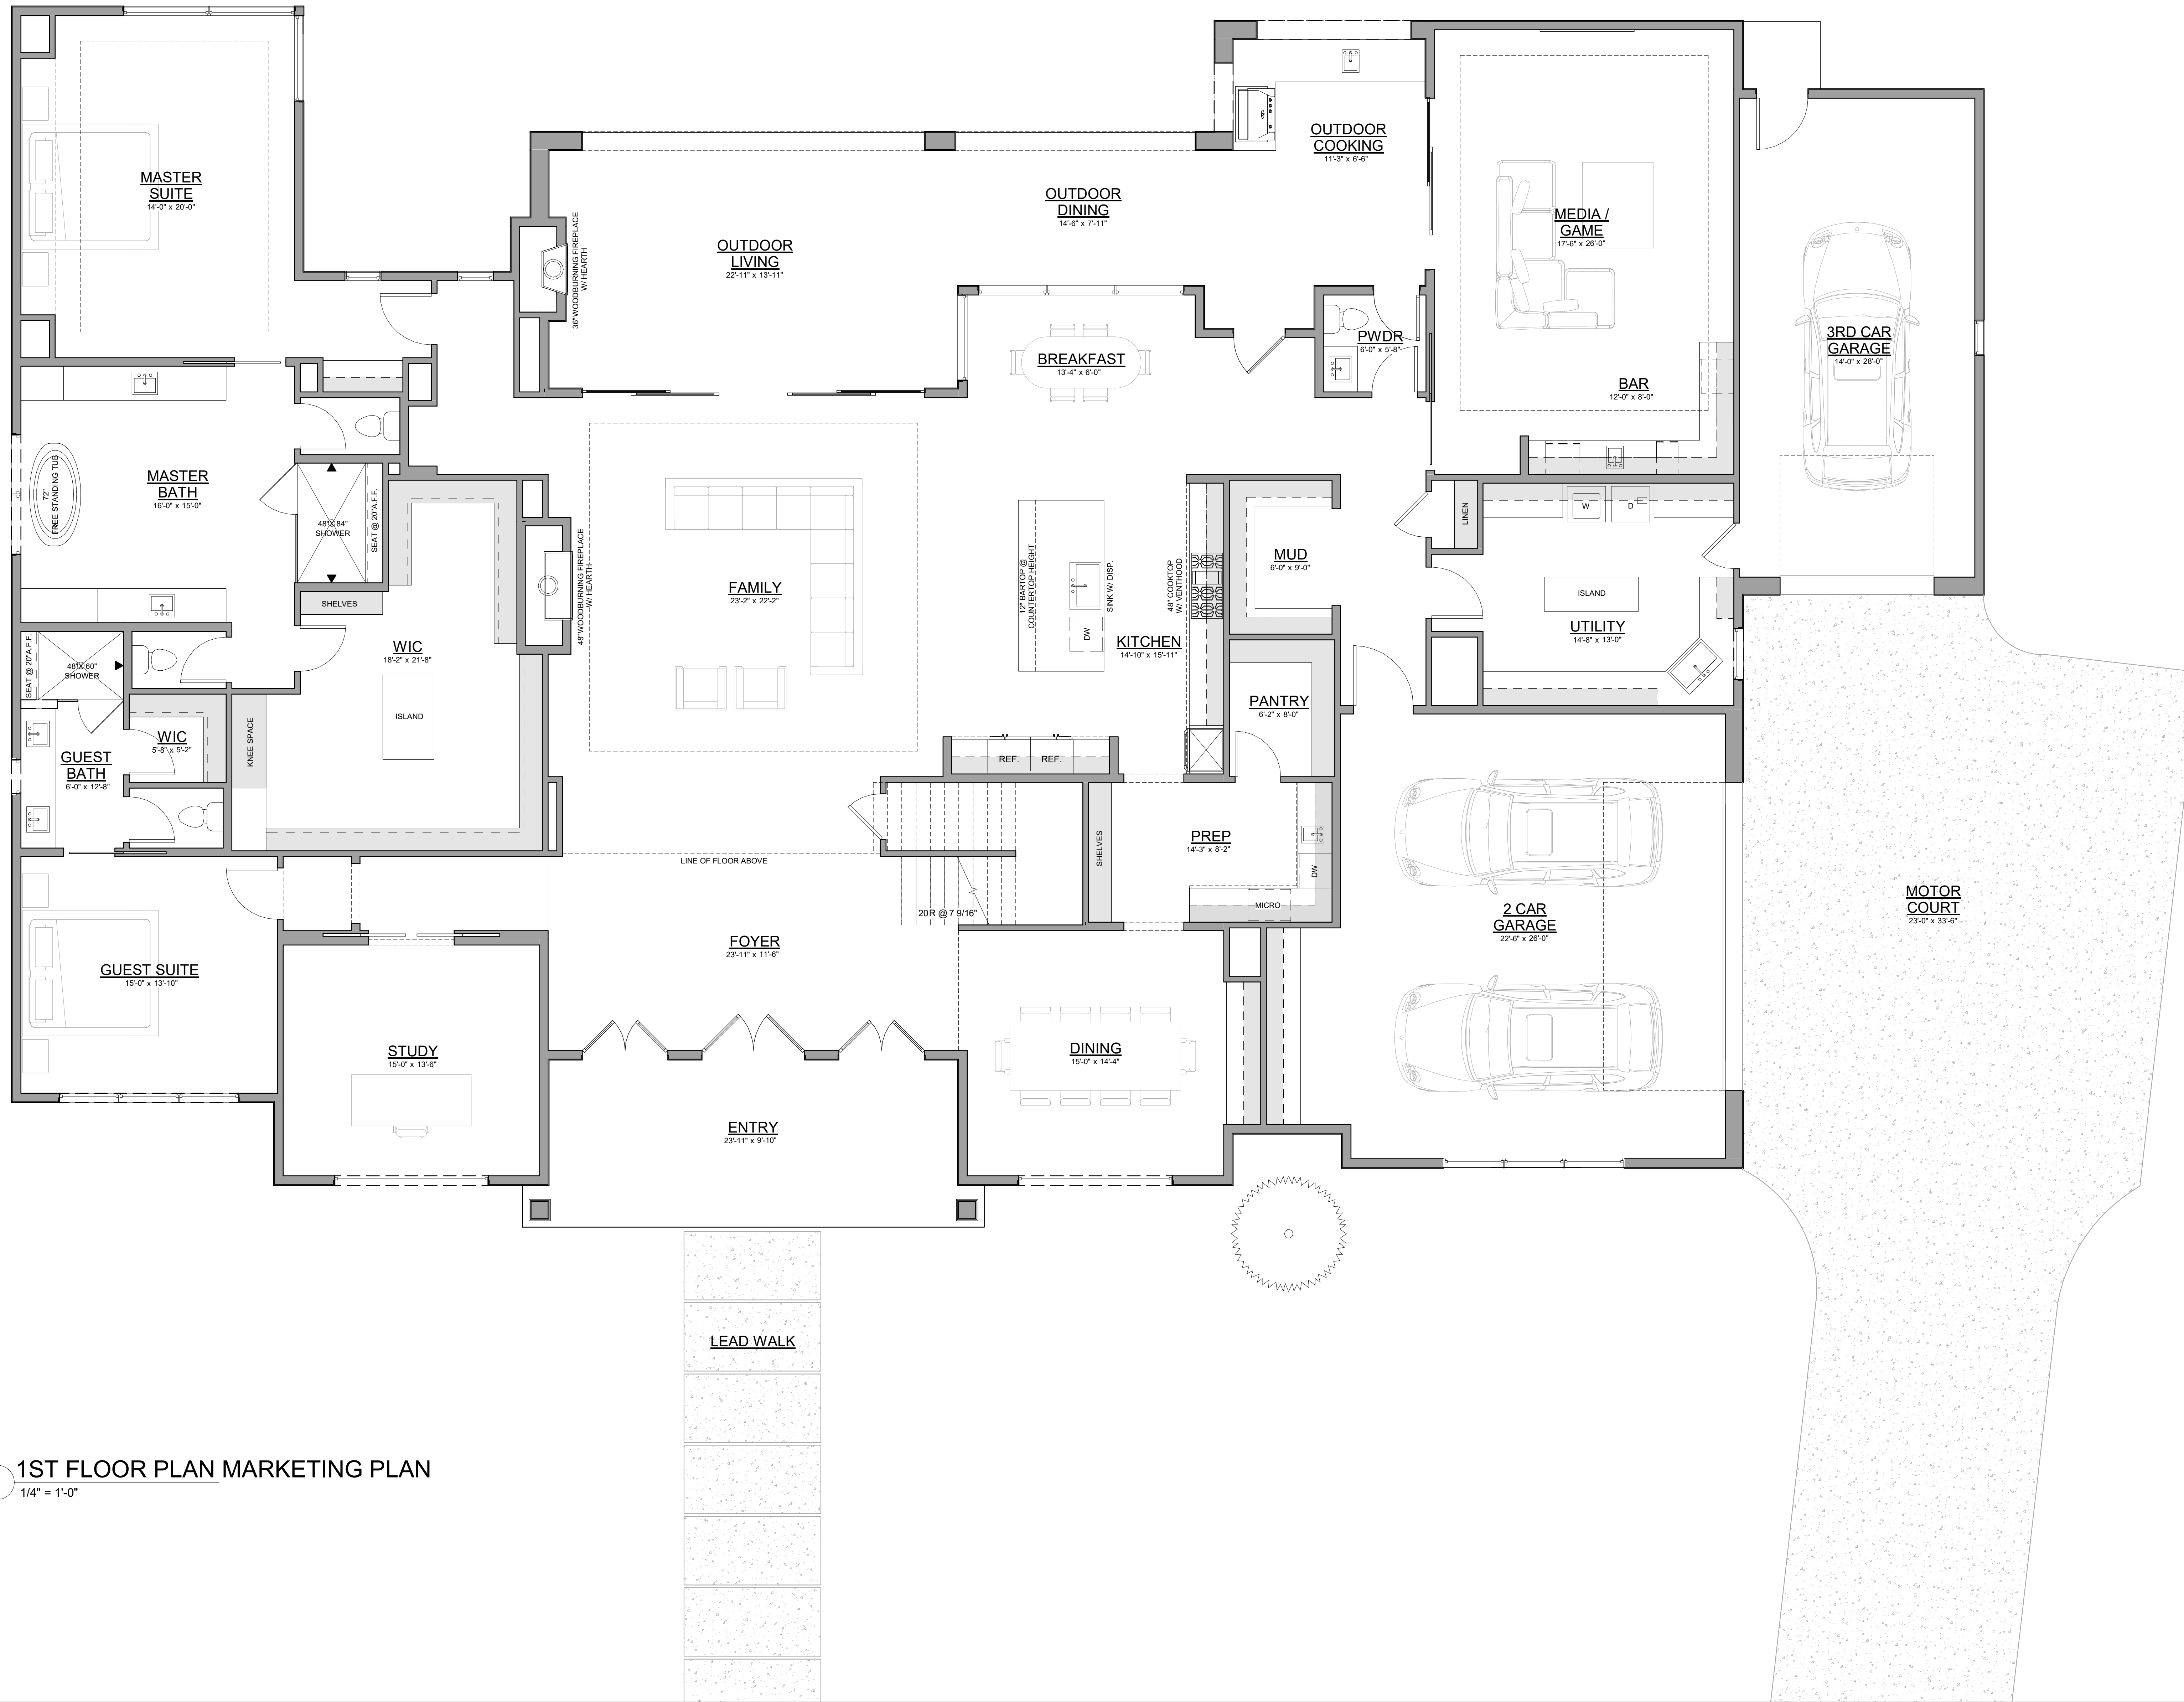

1 1ST FLOOR PLAN MARKETING PLAN
1/4" = 1'-0"

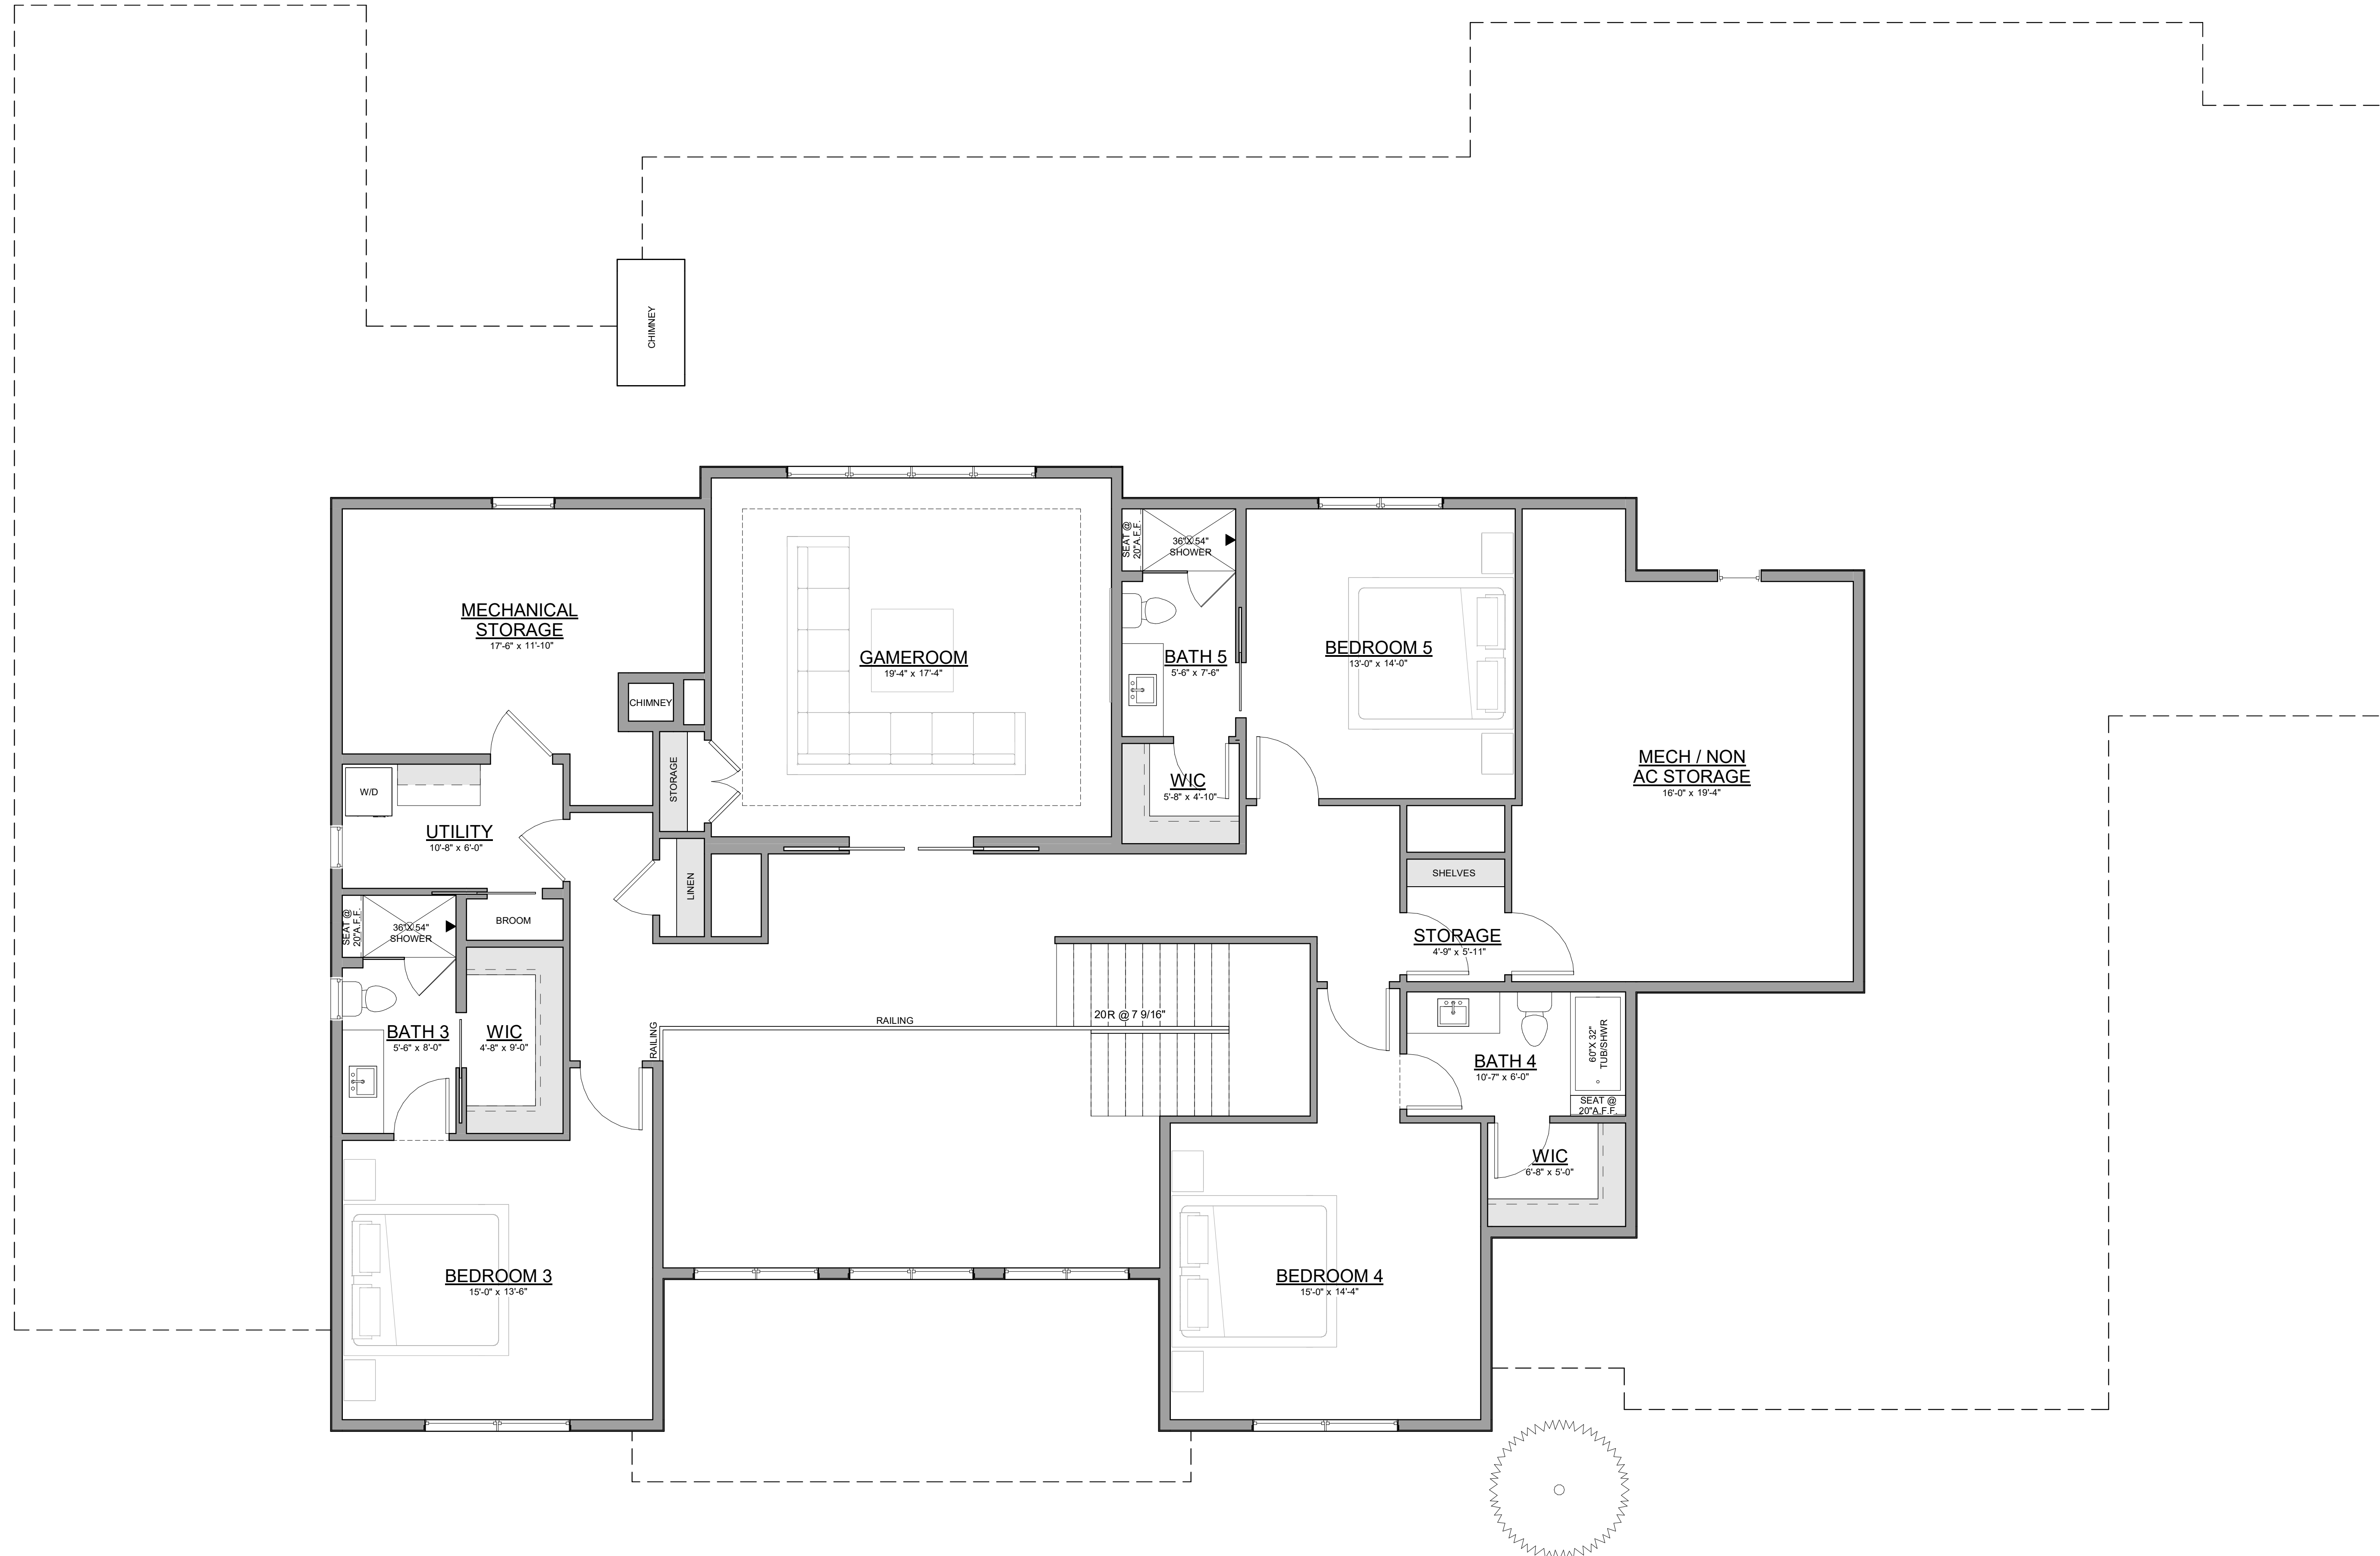

PRESTON HAVEN SPEC

6040 PRESTON HAVEN DR.
CITY OF DALLAS, TEXAS
PRESTON HAVEN ESTATES
BLOCK: 8/6378 LOT: 16

PRELIMINARY RELEASE

JOHN LIVELY & ASSOCIATES expressly reserves all copyright and other property rights in these plans and drawings. These plans and related drawings are not to be copied in any form or manner. These plans are intended to provide the basic construction information necessary to substantially complete this structure. This means these plans must be verified and checked completely by the person in authority for the job. Any discrepancy among parties involved is to be brought immediately to the attention of the builder before any construction work or purchases are made. NOTE: All local codes, ordinances and requirements take precedence over any part of these drawings which may conflict with these agencies. Value engineering opportunities will be offered to owners and during all construction.

NOT FOR CONSTRUCTION

© COPYRIGHT 2021
DRAWN BY: CLC/HH

DATE: 05/11/2022

JOB #: 7044

A-11

2ND FLOOR MARKETING PLAN

1 2ND FLOOR PLAN MARKETING PLAN
1/4" = 1'-0"

05/11/2022